


Window Schedule R0

- A - 3'0 1/2" w X 3'4 1/2" H Casement
- B - 8'0 1/2" w X 3'4 1/2" H Casement
- C - 6'0 1/2" w X 3'4 1/2" H Casement
- D - 4'8 1/2" w X 5'4 1/2" H Casement
- E - 2'0 1/2" w X 1'8 1/2" H Temp. Awning
- G - 5'0 1/2" w X 3'4 1/2" H Casement
- H - 2'8 1/2" w X 4'0 1/2" H Casement
- I - 2'8 1/2" w X 4'0 1/2" H Casement
- J - 4'0 1/2" w X 3'0 1/2" H Casement
- K - 3'1" w X 6'8 1/2" H Door
- ◇ Smoke Detector

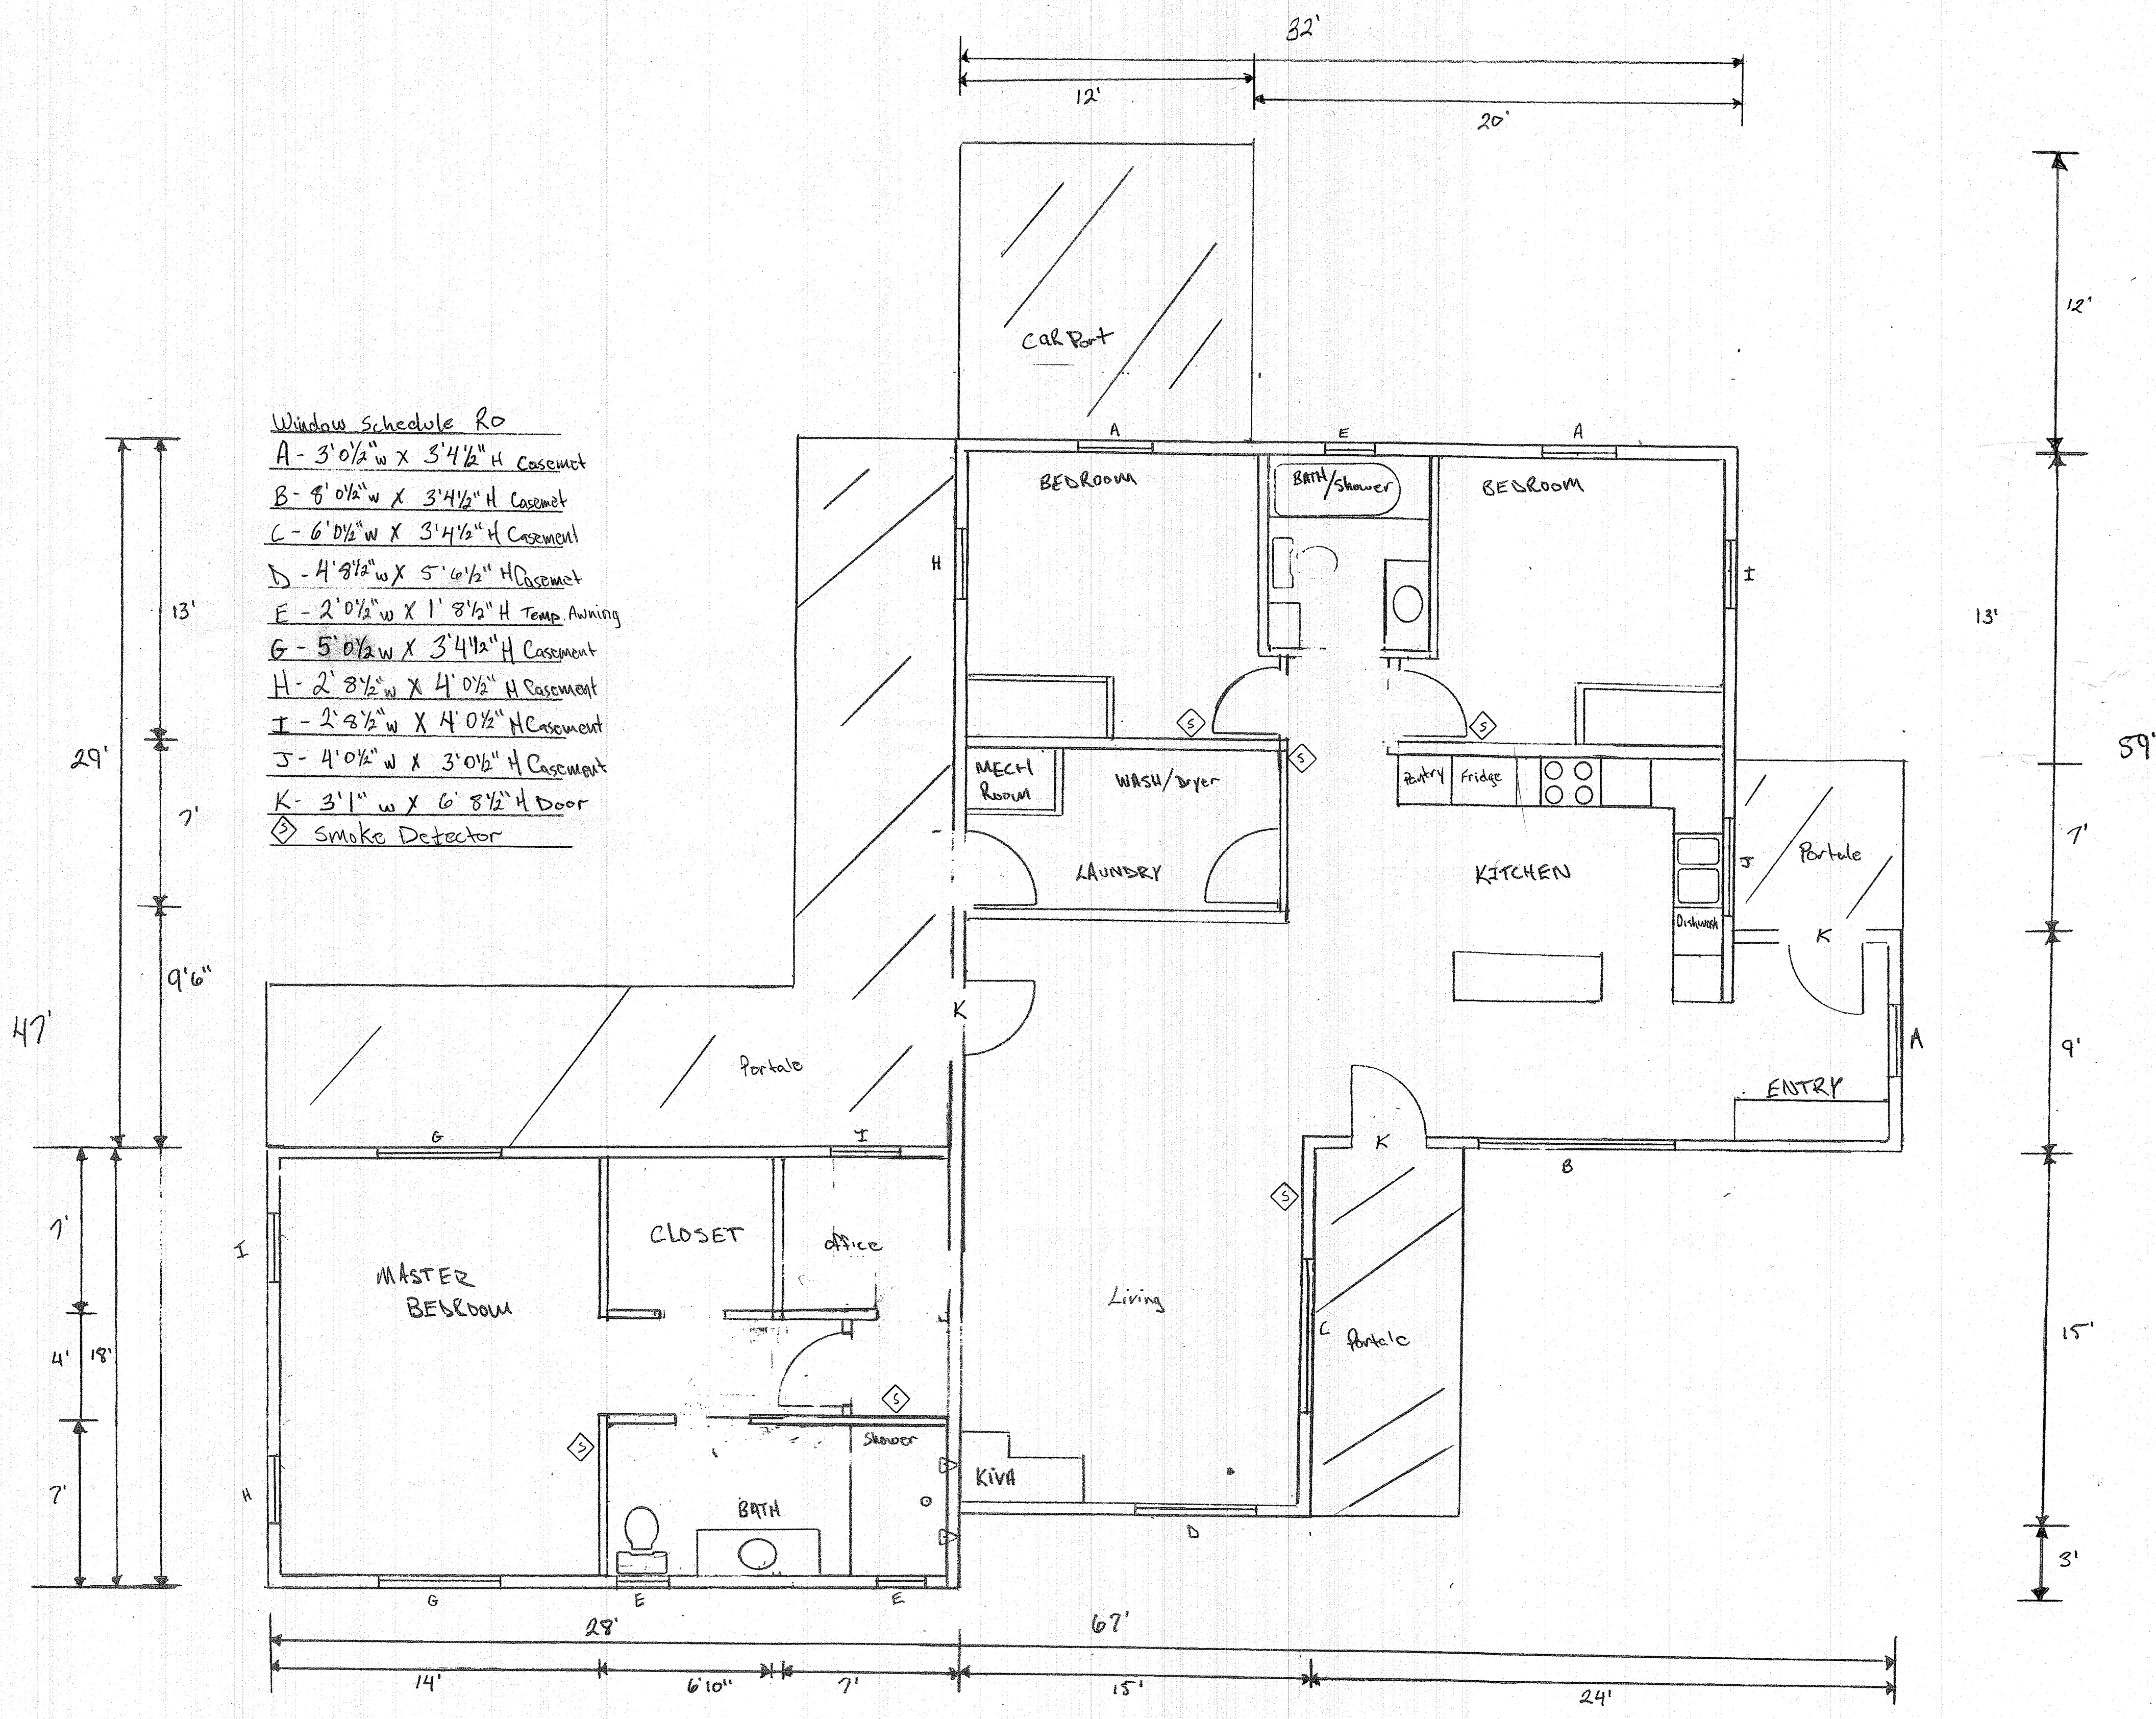

Floor Plan 1/4" = 1'